


HAFİF METAL ÇATI

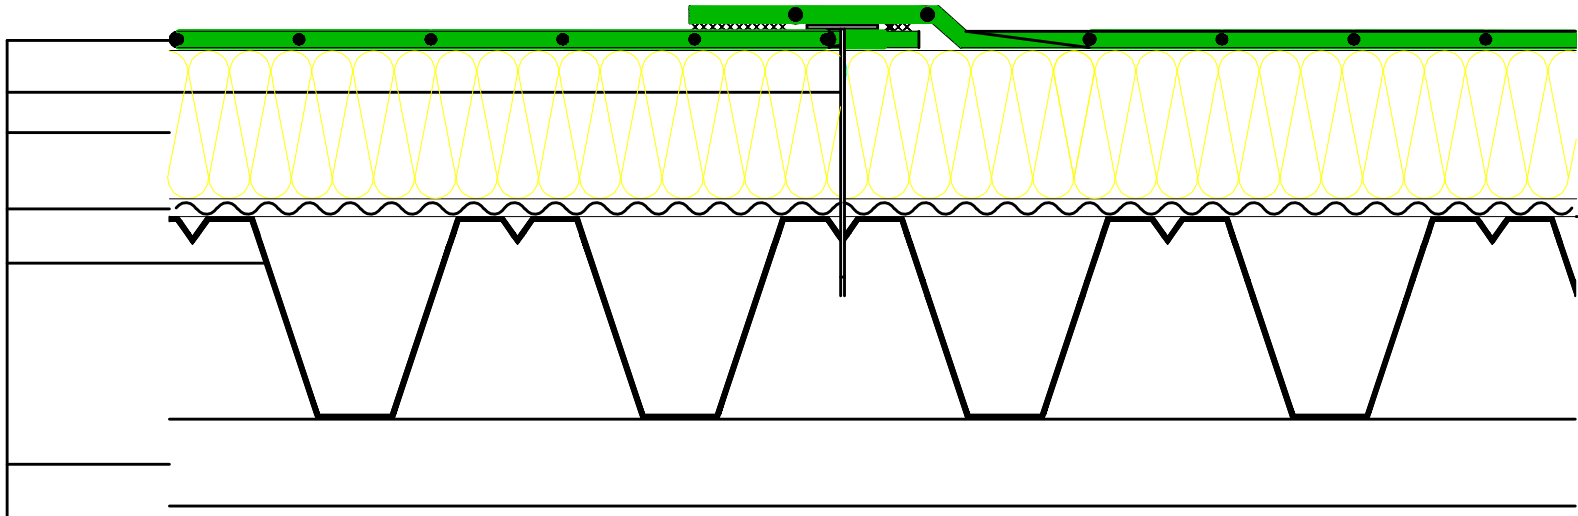

- MULTIPLAN FG PVC MEMBRAN
- TESPİT ELEMANI
- RİJİT ISI YALITIM PLAKASI
- BUHAR KESİCİ ÖRTÜ (POLİETİLEN FOLYO)
- TRAPEZ ÇATI SACI
- TAŞIYICI KONSRÜKSİYON